


Фасад 1-7

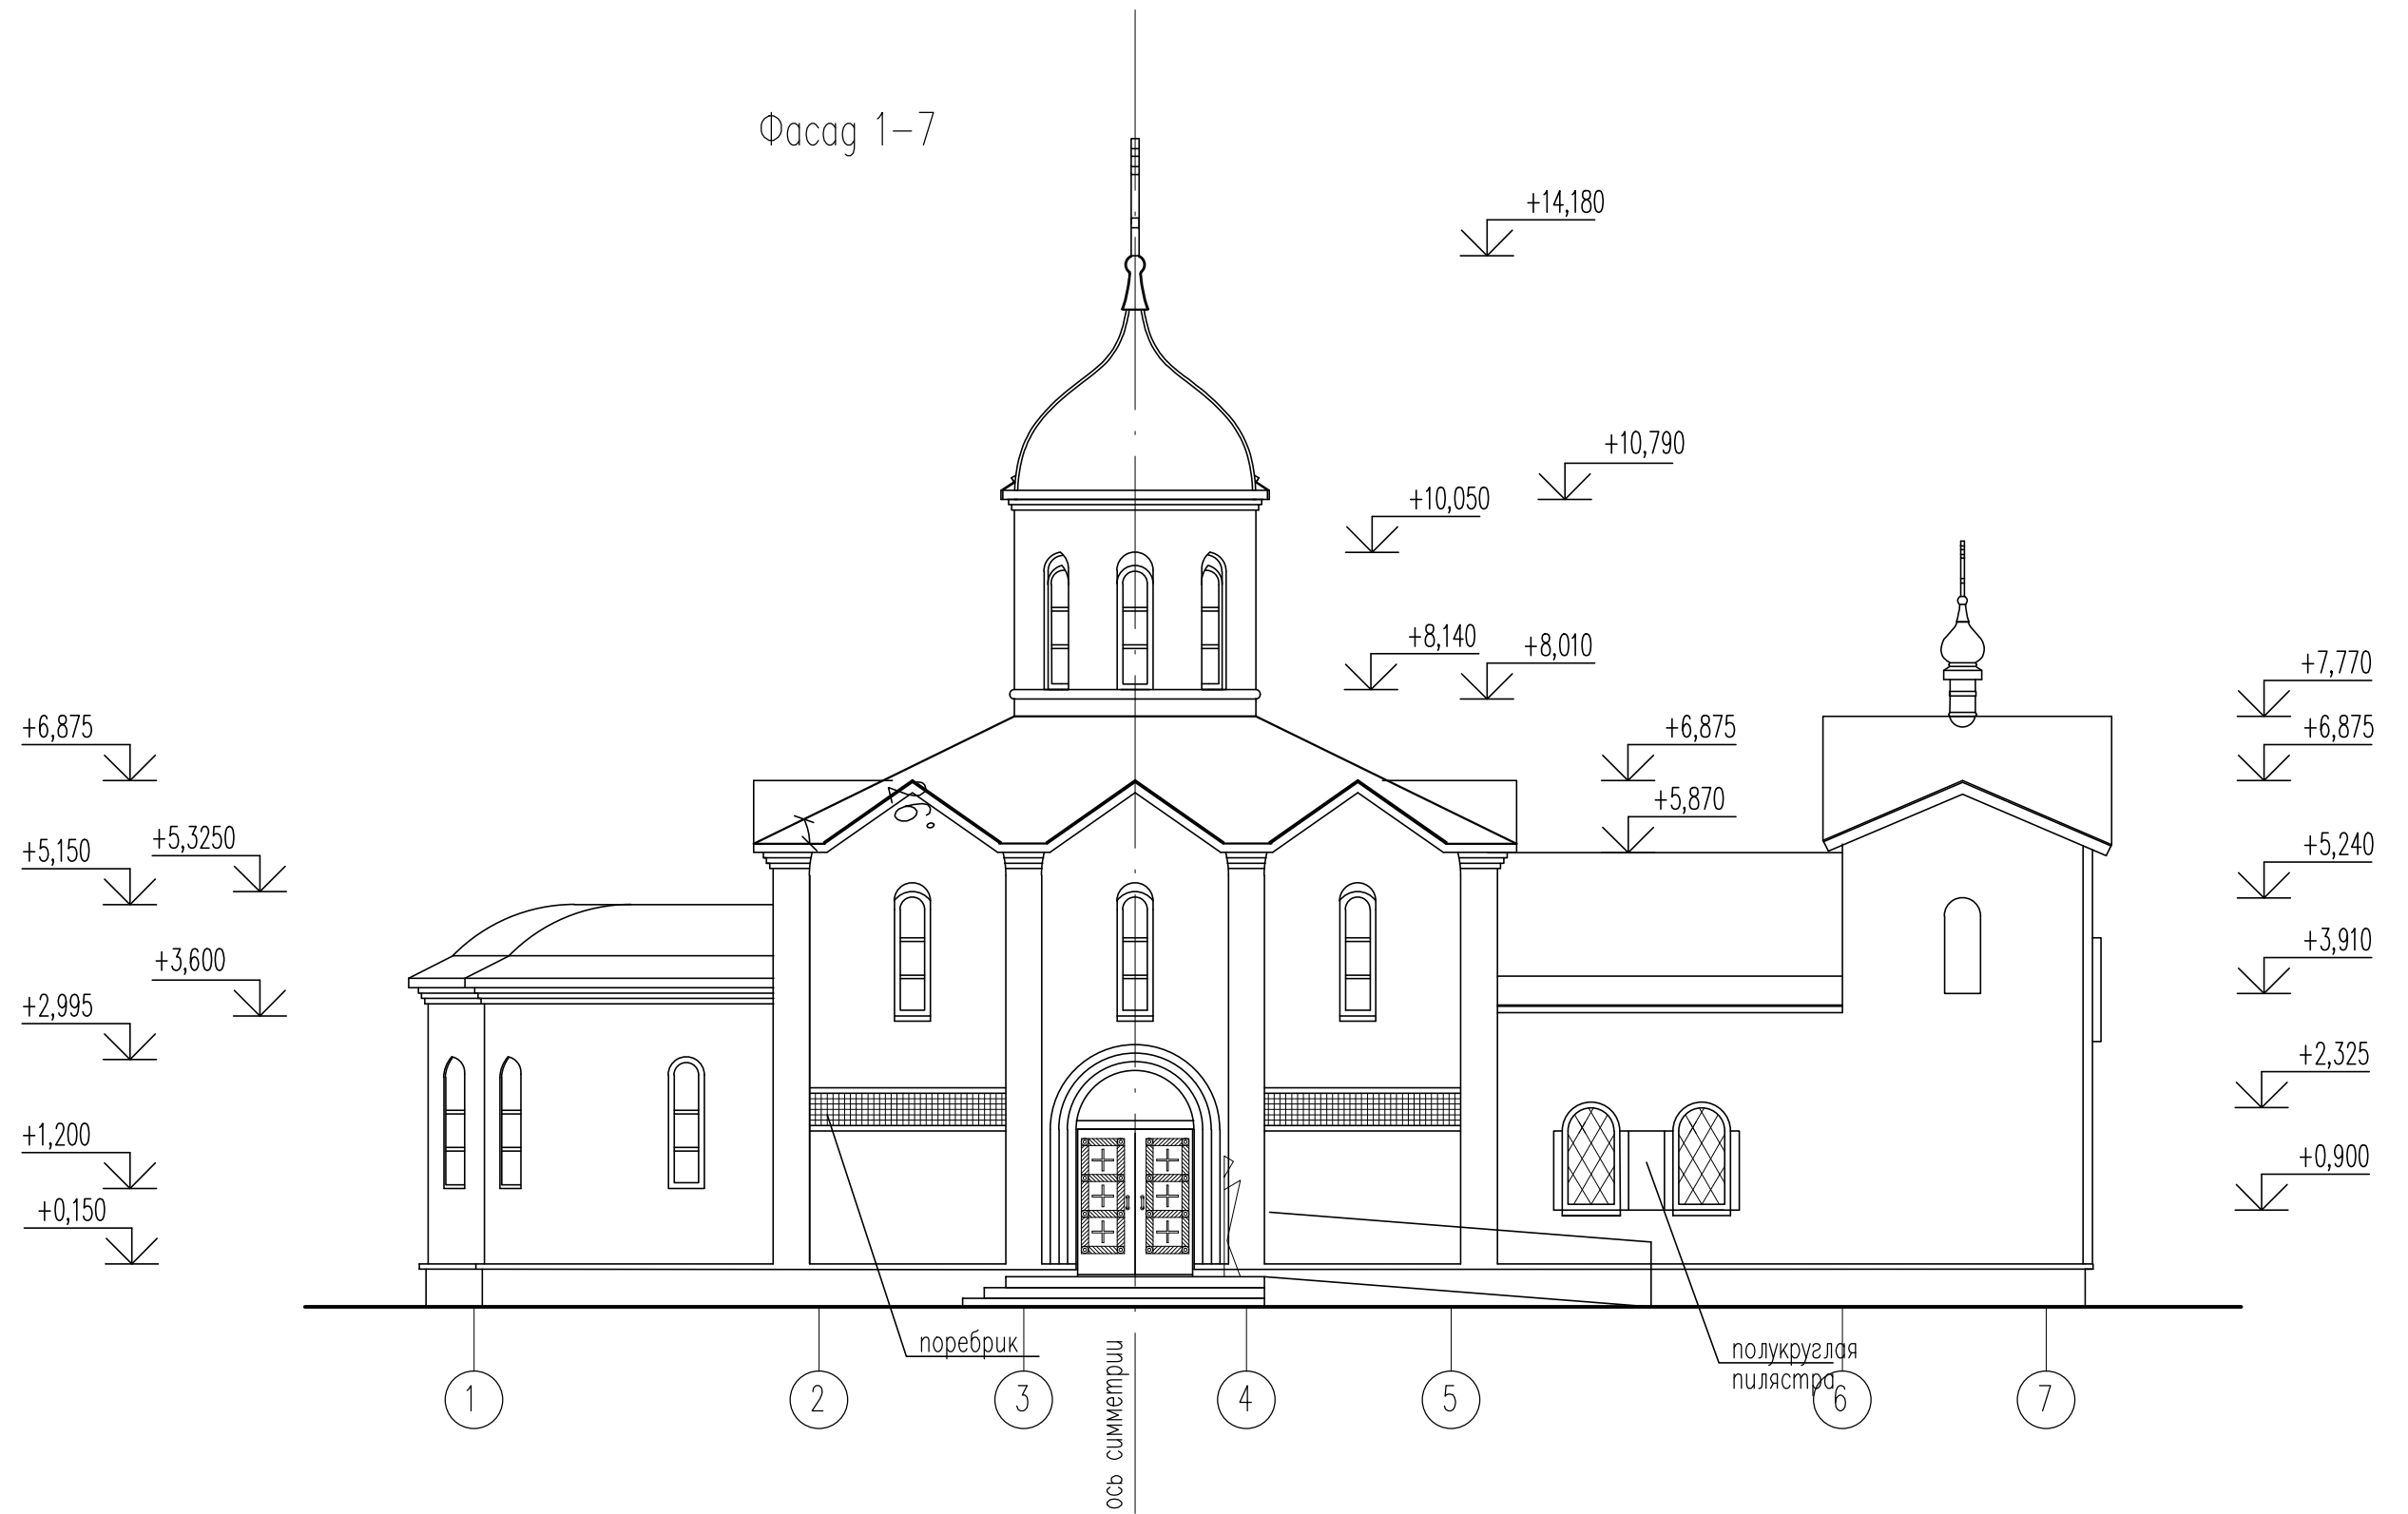

Фасад 1-7